




# Route Log and Progress Chart



**DRAFT**

Please Note: Errors and Omissions May Exist.  
Contact the VTrans Mapping Section with questions or concerns.

DISTRICT	TOWN	ROUTE
5	NEW HAVEN	Maj-0183

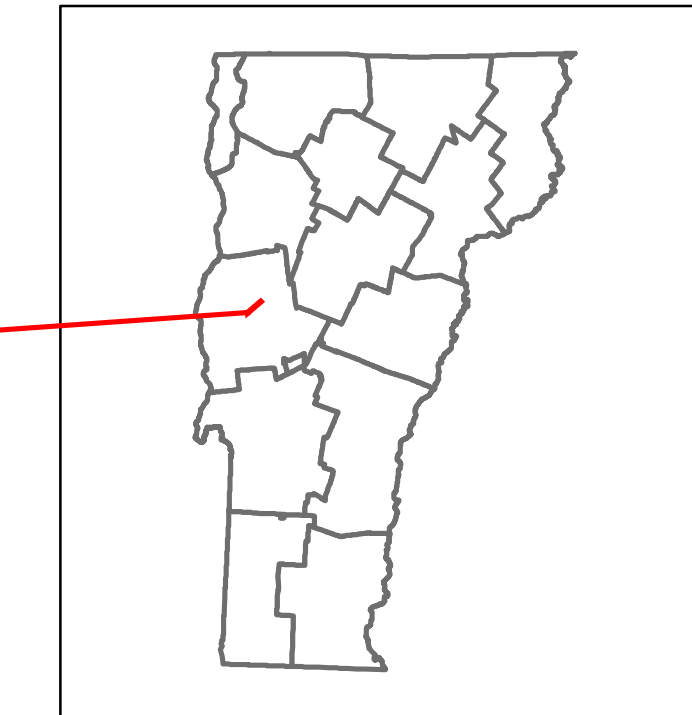

**Maj-0183**

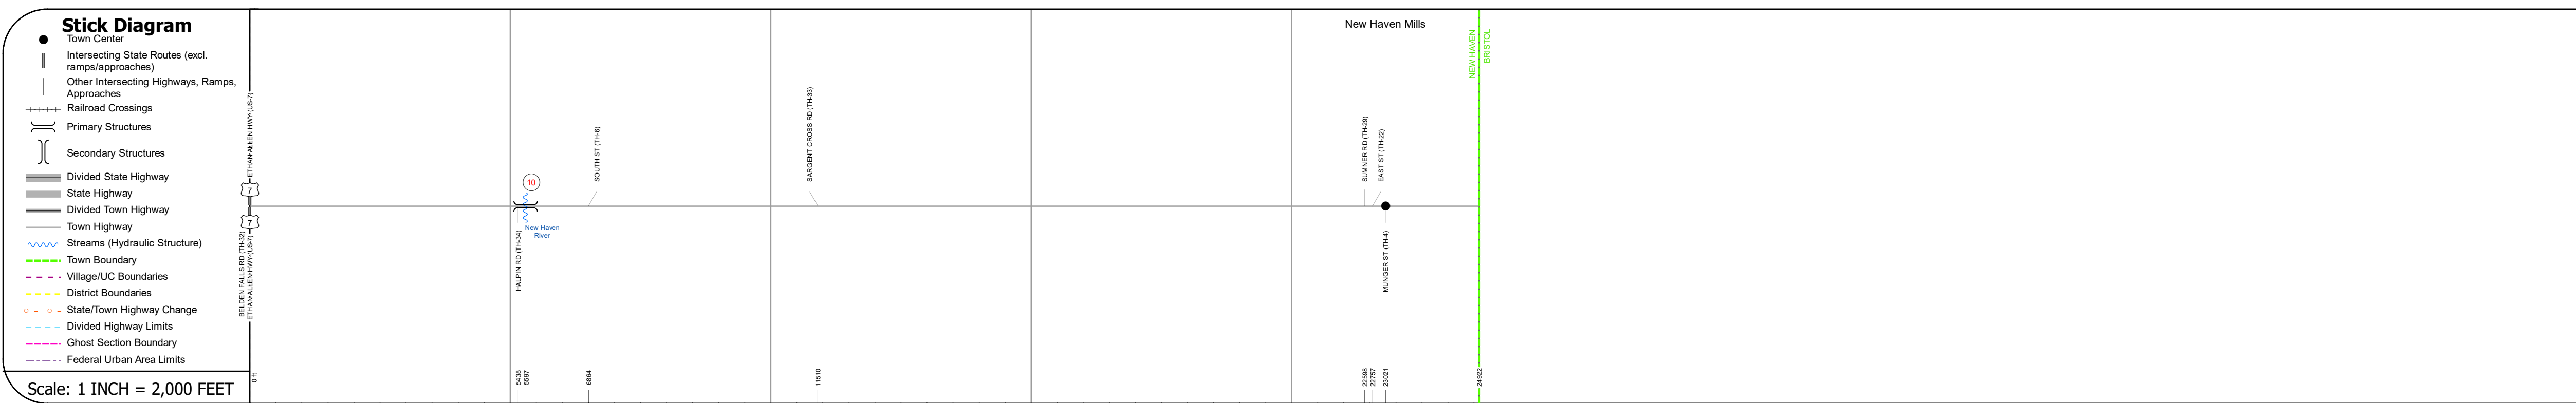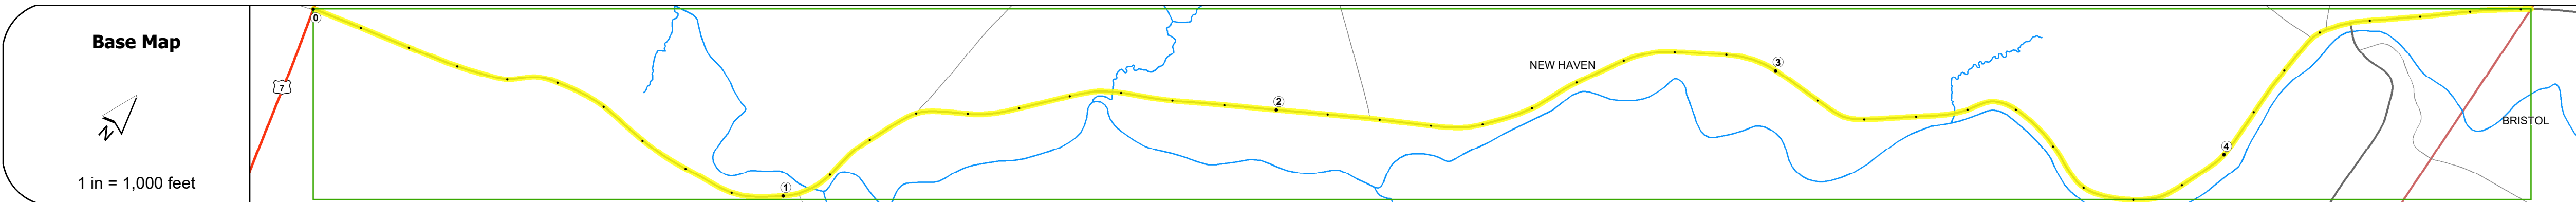

## STRUCTURE DESCRIPTIONS

**Bridge 10:**  
Stringer/multi-beam or girder - 2016  
Structure No. 200183001001132  
Length: 164'  
Width: 29.5'  
Facility Carried: TR 02 FAS 183  
Structure Type: 2SPN CONT CURV GIR  
Features Intersected: NEW HAVEN RIVER  
Surface: Bituminous  
Maintenance/Ownership: Town


<b>Road Widths</b>	Travellane	22
	Roadway	22
	Lane Count	2
	Base	
	Subbase	

<b>Curves</b>	7.8
---------------	-----

<b>Grades</b>	
---------------	--

<b>Guardrails</b>	
-------------------	--

<b>Rumblestrips</b>	
---------------------	--

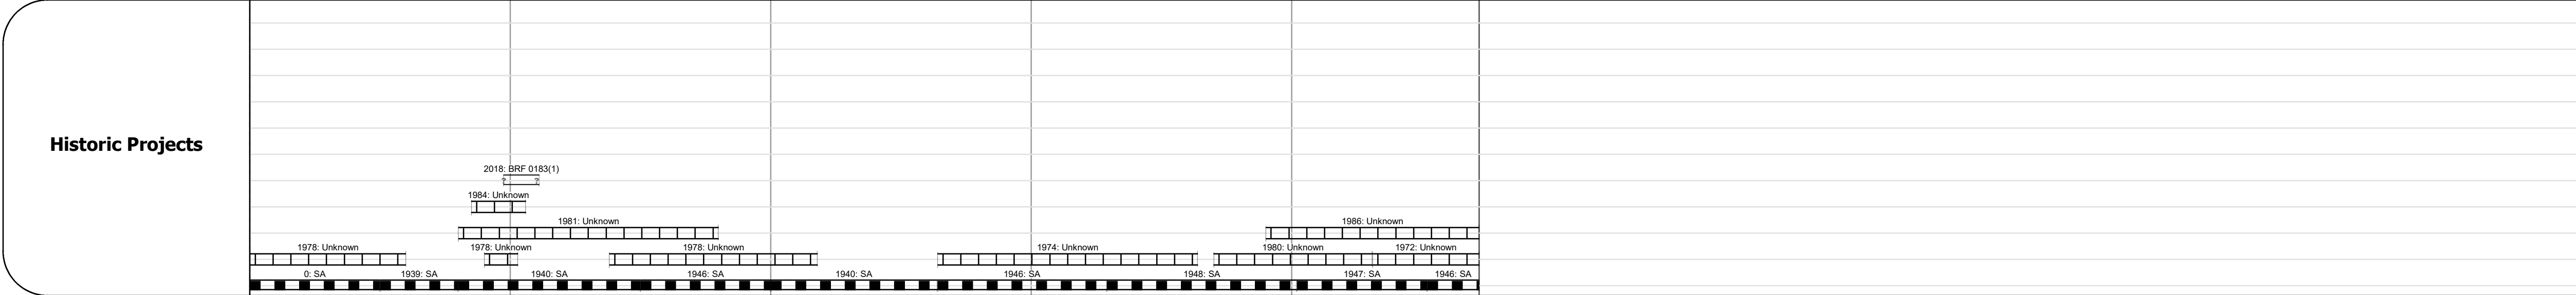

<b>Maintenance Garage</b>	
---------------------------	--

<b>Speed Zone</b>	
-------------------	--

<b>Functional Class</b>	5
-------------------------	---

<b>National Highway System</b>	
--------------------------------	--

<b>Limited Access Highway</b>	
-------------------------------	--

<b>Customer Service Level</b>	
-------------------------------	--

<b>Traffic Counters</b>	
-------------------------	--

<b>AAADT</b>	2018	1600
	2017	1600
	2016	1633
	2015	1667
	2014	1700

<b>Crash Locations</b>	2018	
	2017	
	2016	
	2015	
	2014	

<b>Historic Projects</b> Unknown, Retreatment, Resurface, Bituminous Mix, Cold Plane and Bituminous Concrete, Skinny Mix, Concrete, Gravel, Surface Treated Gravel, Plant Mix, Reclaimed Base and Bituminous Concrete	<b>Functional Class</b> 1- Interstate System, 2- Other Freeways and Expressways, 3- Principal Arterial, 4- Minor Arterial, 5- Major Collector, 6- Minor Collector	<b>Curves</b> Left, Right, Grades (degrees), Left, Right, grade up, grade down	<b>Traffic Counters</b> Continuous (CTC), Weigh-In-Motion (WIM), Short-Term, Scheduled, Short-Term, Unscheduled	<b>Crash Locations</b> Fatal, Injury, Property Damage Only, Unknown Crash Type, High Crash Locations (HCL's)	<b>Mileage by Functional Class By Sheet</b> 0183 5 - Major Collector 4.720		<b>Mileage by Town By Sheet</b> NEW HAVEN - S01830113 4.72 of 4.72		<b>DISTRICT</b> 5	<b>TOWN</b> NEW HAVEN	<b>Date:</b> 12/02/19	<b>ROUTE</b> Maj-0183
					Page Total Mileage: 4.720 mi		Page Total Mileage: 4.72 mi					